


THIS MAP FOR
ASSESSMENT PURPOSES ONLY

PORTION NW 1/4 SECTION 21 T.3S. R.9E. M.D.B. M.
MENSINGER COL. - LOTS 13-16 (04-25)
MENSINGER TR. NO. 4 - BLKS. 1130 & 1134 (14-68)
DAWN DR. COLLIER PARK (36-17)


002 001
002 056

031 - 011

012

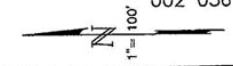

Copyright 2001 Stanislaus County. All rights reserved 60' COLLIER AVE.

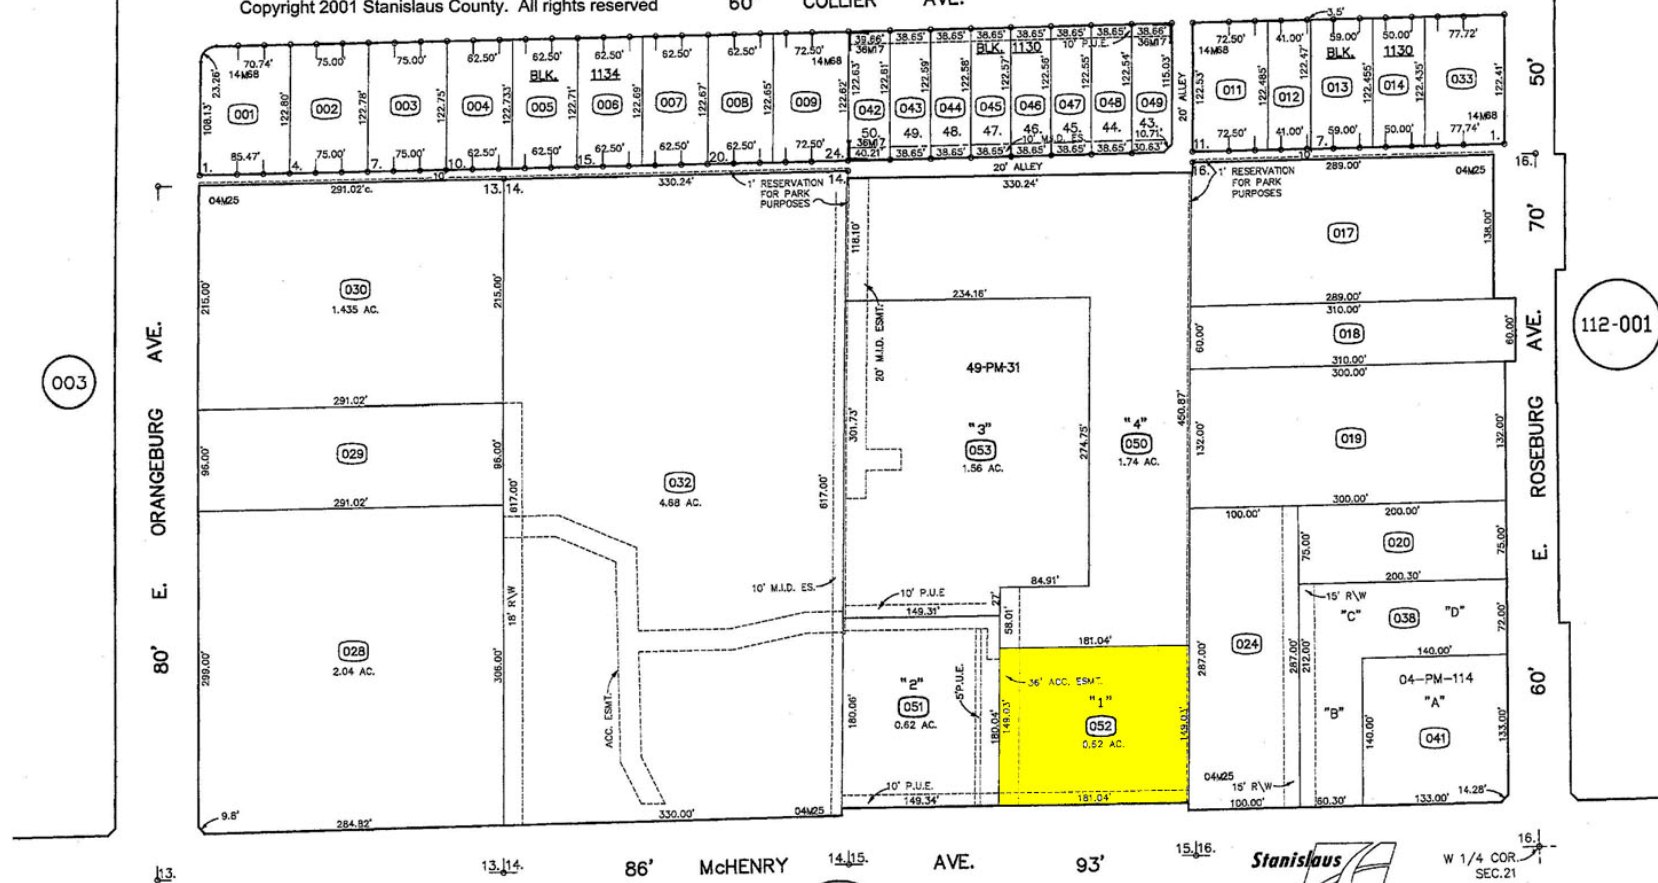

003

112-001

119-018

FROM F-29,31-11
DRAWN 3-12-93 BY KJ
REVISED 8-9-99 nc, 8-22-08 DH



63,87,93
00

031 - 011



1234 McHenry Ave., Modesto, CA

www.TheCommercialConnection.com